



FACHADA FRONTAL

	<p align="center"><b>Casas Andina</b>          TEL 41 21 555 23 - 41 22 383 46          www.casasandina.cl</p>	<p align="center"><b>30 m<sup>2</sup></b></p>
	<p align="center"><b>LINEA STANDARD    30</b></p>	<p align="center"><b>E: 1/50</b></p>

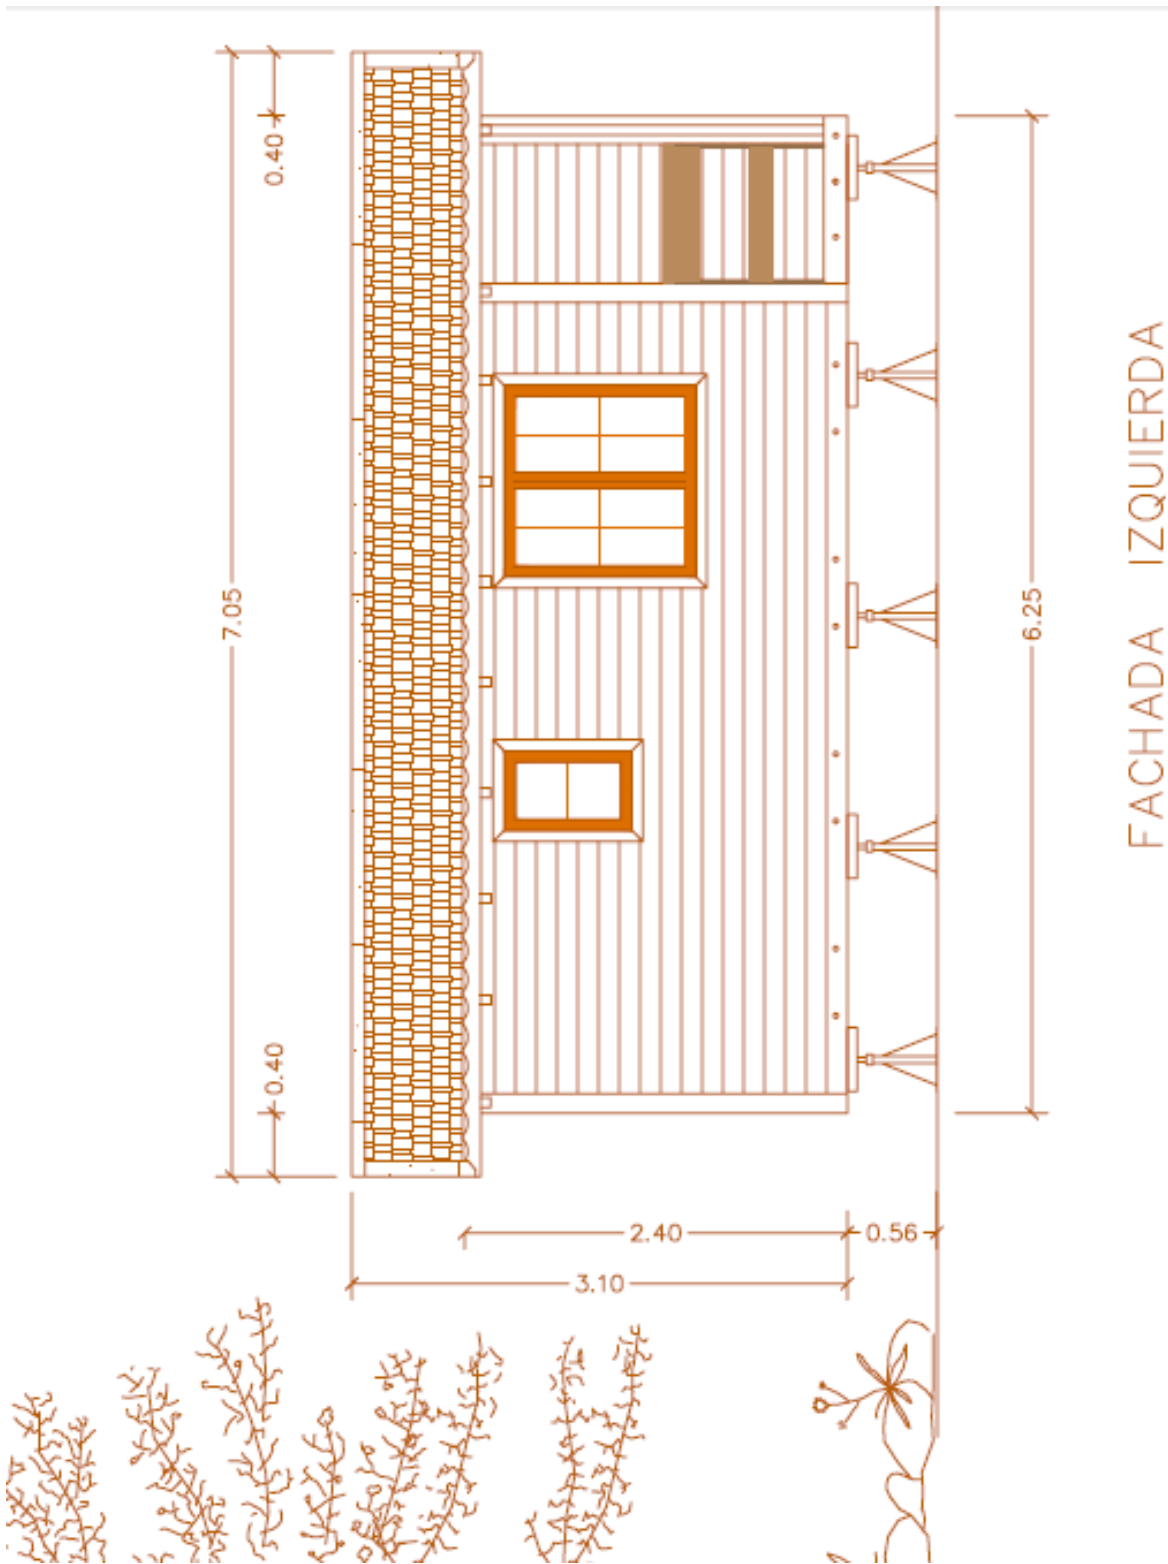


	<p style="text-align: center;"><b>Casas Andina</b>          TEL 41 21 555 23 - 41 22 383 46          www.casasandina.cl</p>	<p><b>30 m<sup>2</sup></b></p>
	<p style="text-align: center;"><b>LINEA STANDARD    30</b></p>	<p><b>E: 1/50</b></p>

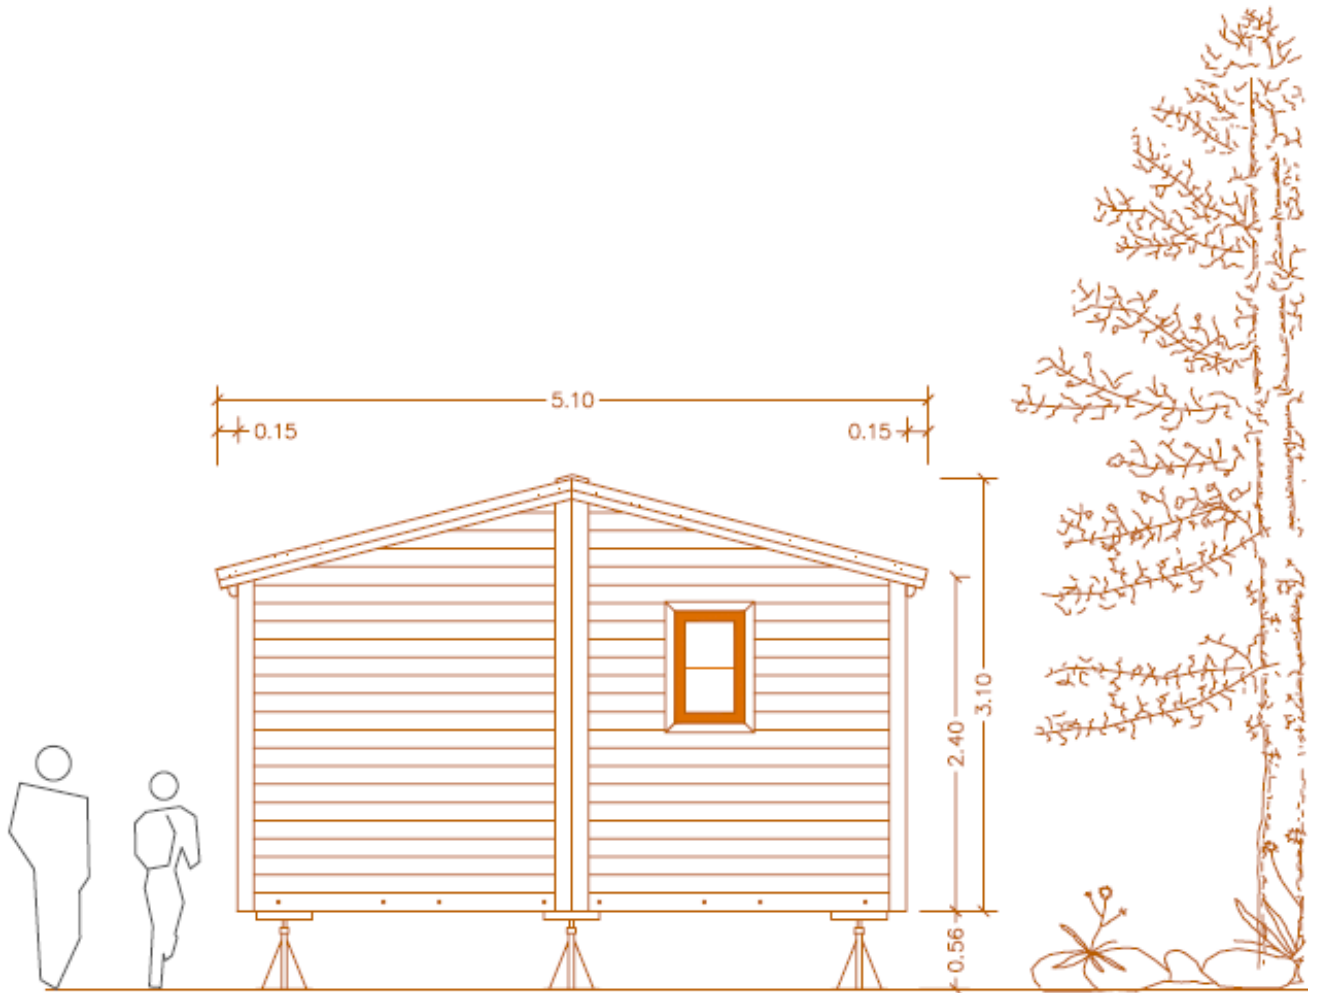


FACHADA POSTERIOR

	<p align="center"><b>Casas Andina</b>          TEL 41 21 555 23 - 41 22 383 46          www.casasandina.cl</p>	<p align="center"><b>30 m<sup>2</sup></b></p>
	<p align="center"><b>LINEA STANDARD 30</b></p>	<p align="center"><b>E: 1/50</b></p>

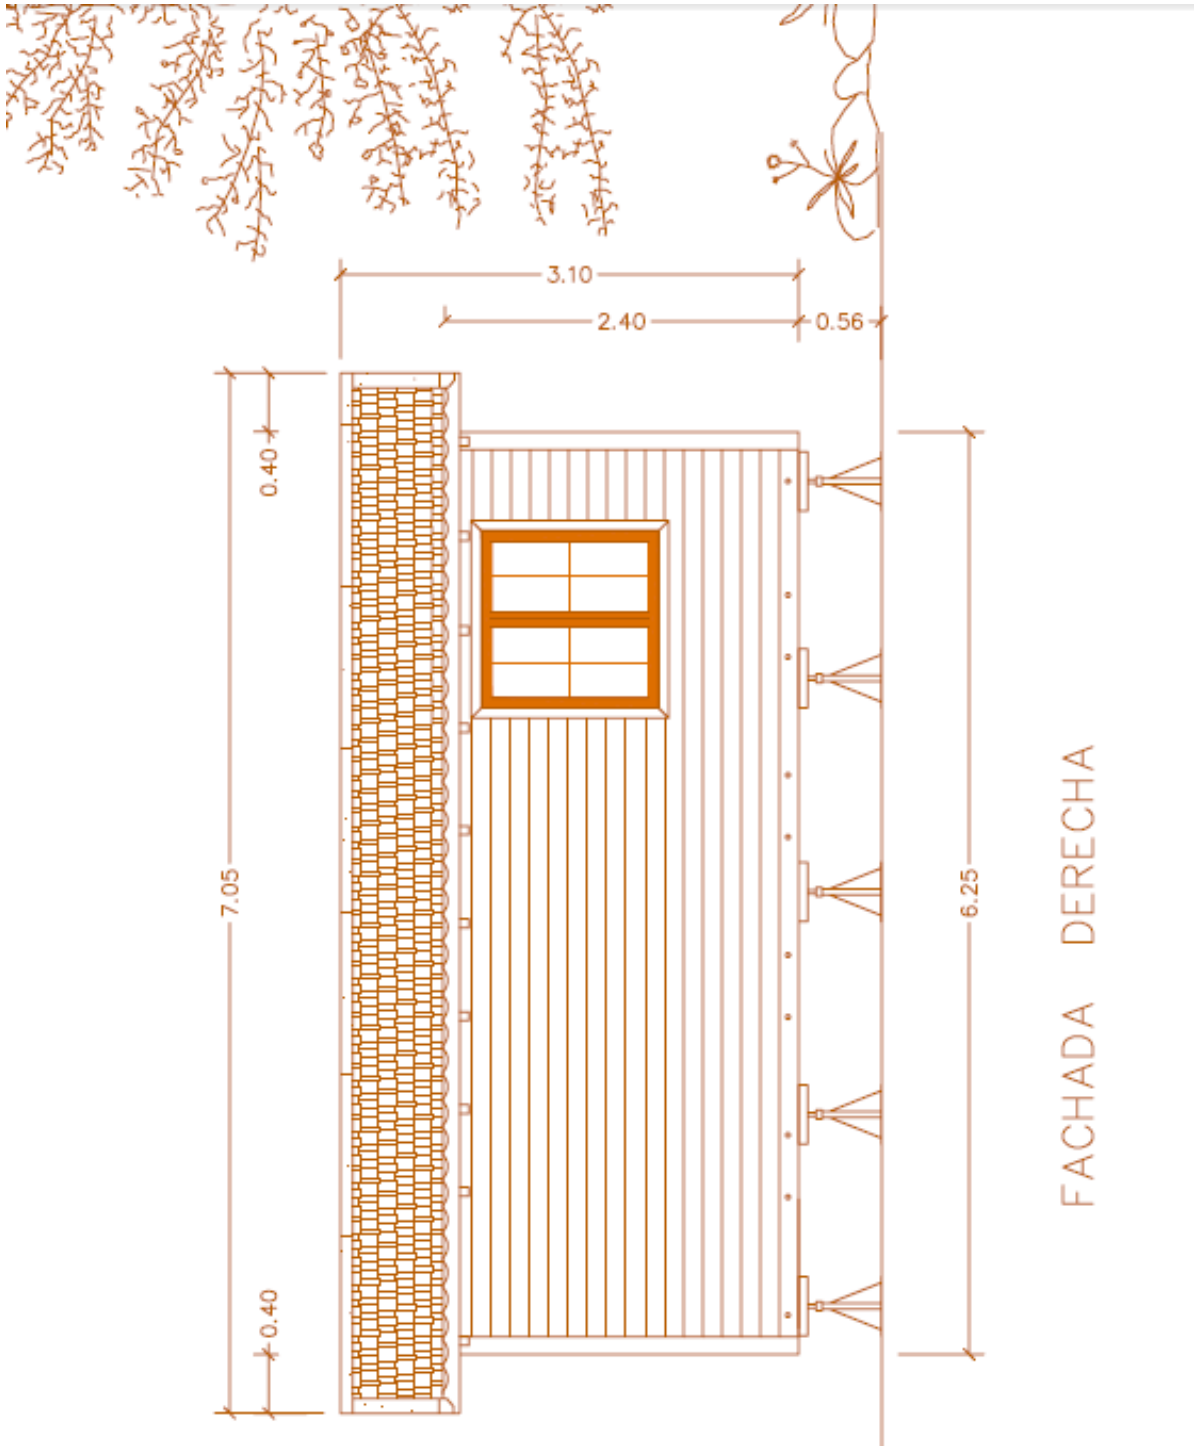

	<p align="center"><b>Casas Andina</b>          TEL 41 21 555 23 - 41 22 383 46          www.casasandina.cl</p>	<p align="center"><b>30 m<sup>2</sup></b></p>
	<p align="center"><b>LINEA STANDARD    30</b></p>	<p align="center"><b>E: 1/50</b></p>

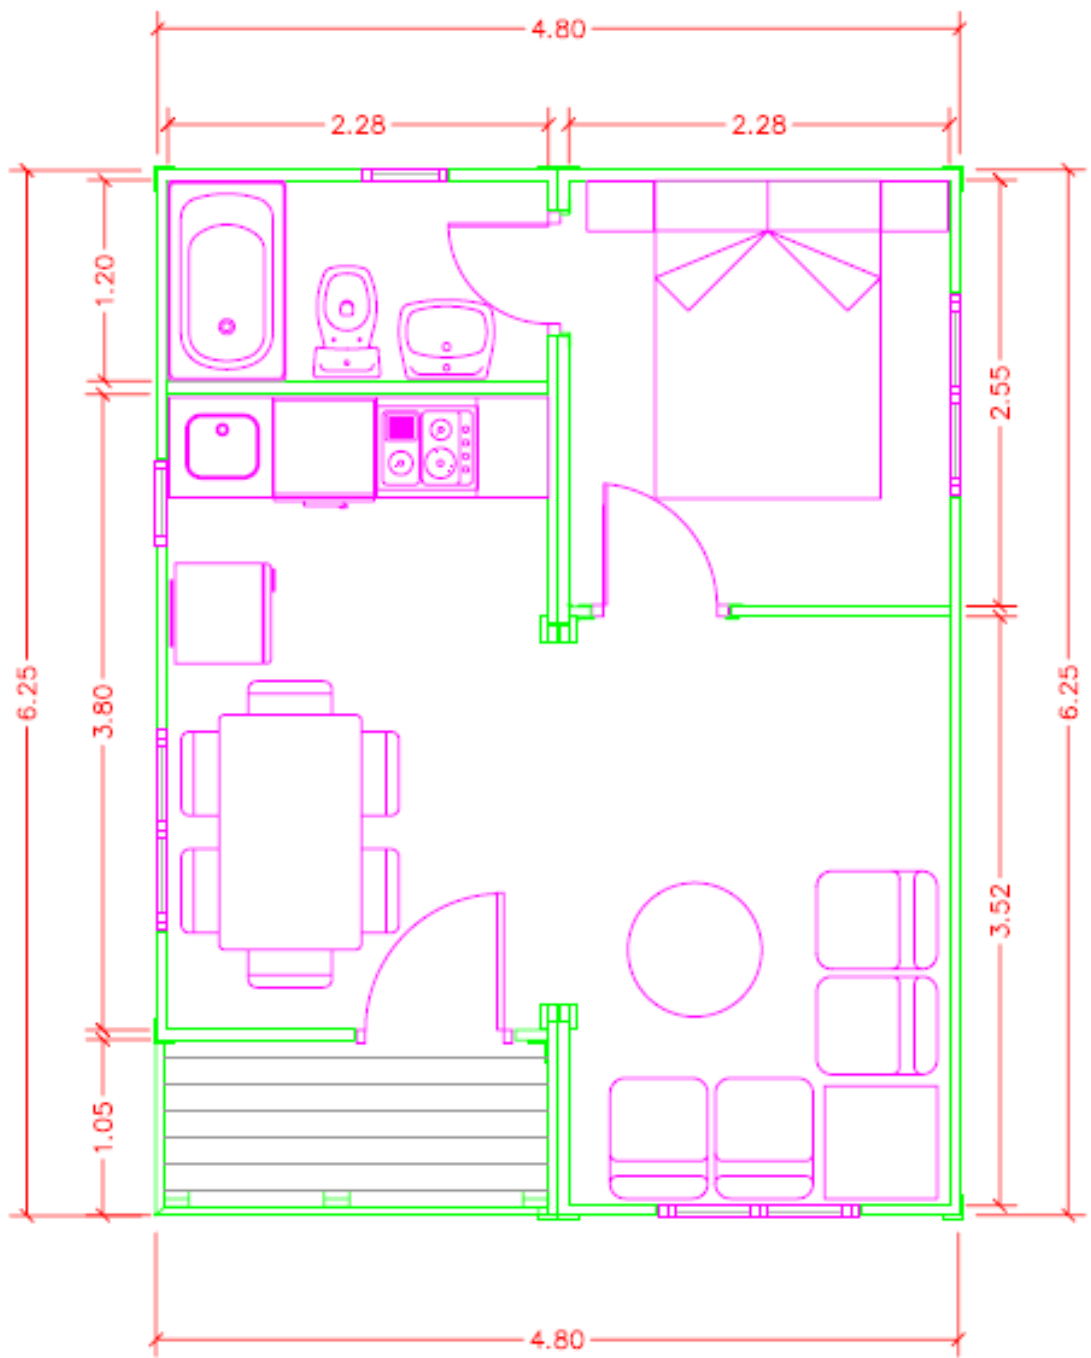

	<p align="center"><b>Casas Andina</b>          TEL 41 21 555 23 - 41 22 383 46          www.casandina.cl</p>	<p align="center"><b>30 m<sup>2</sup></b></p>
	<p align="center"><b>LINEA STANDARD 30</b></p>	<p align="center"><b>E: 1/50</b></p>